






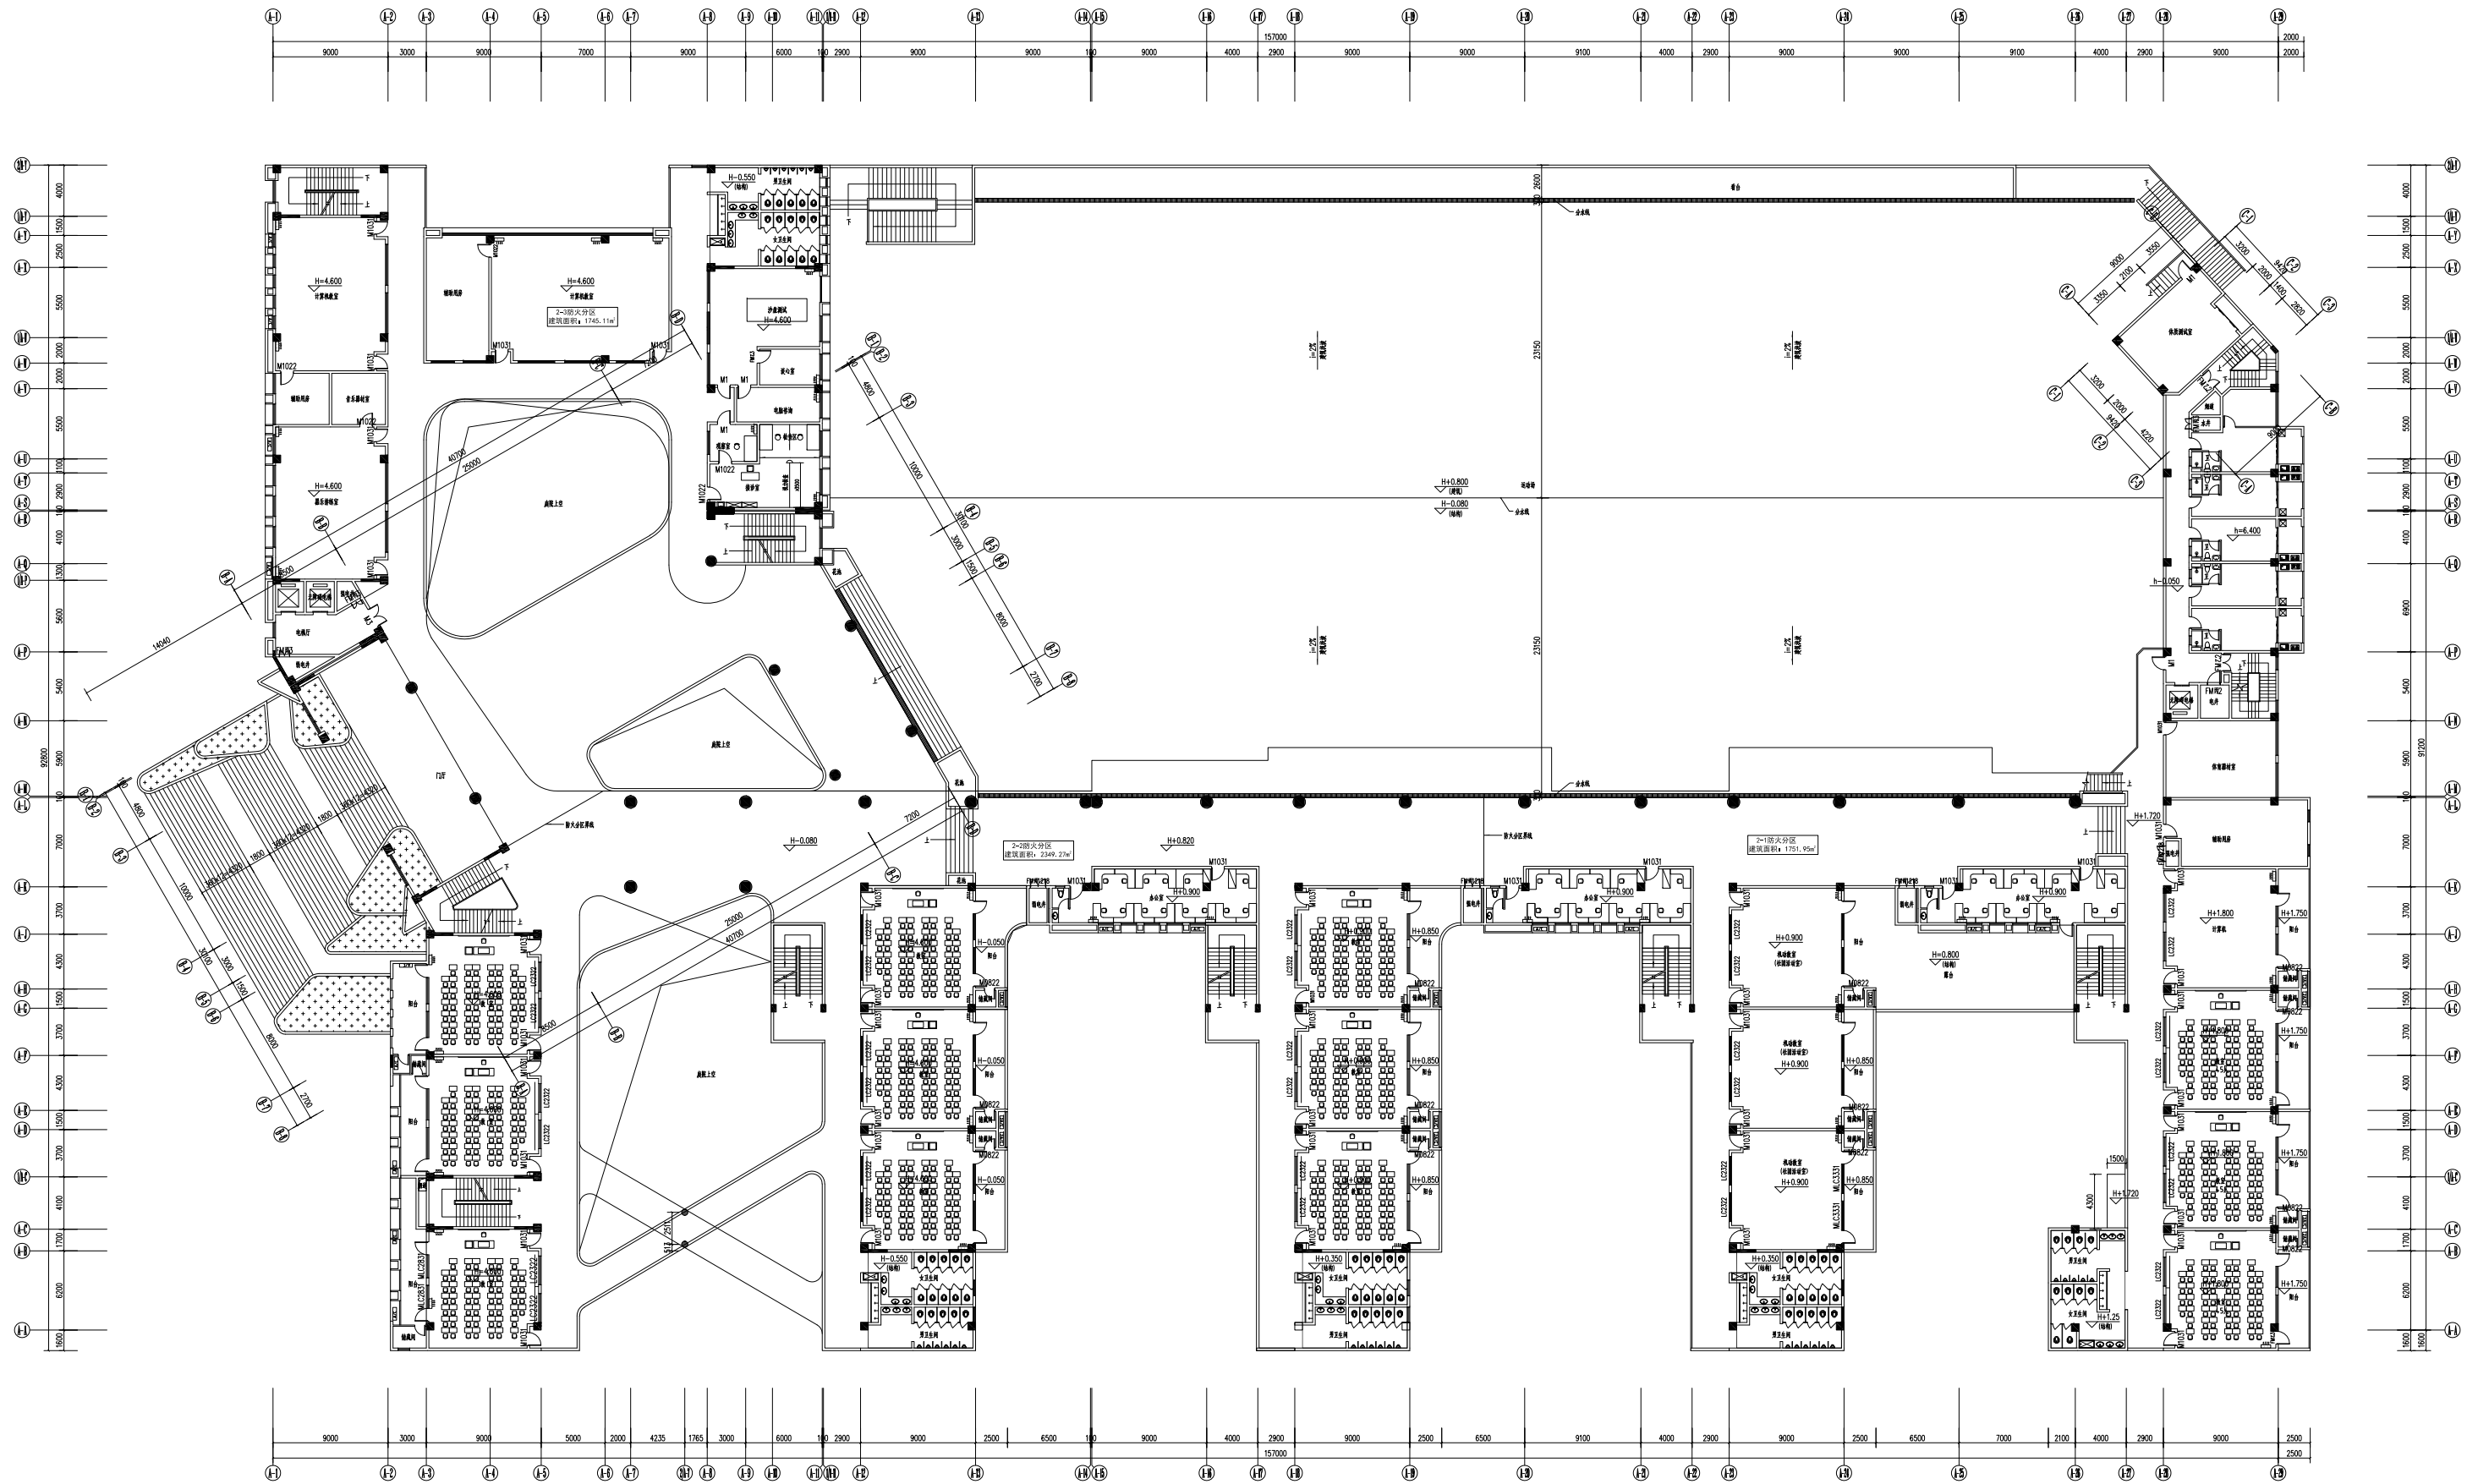



二层组合平面图 1:250

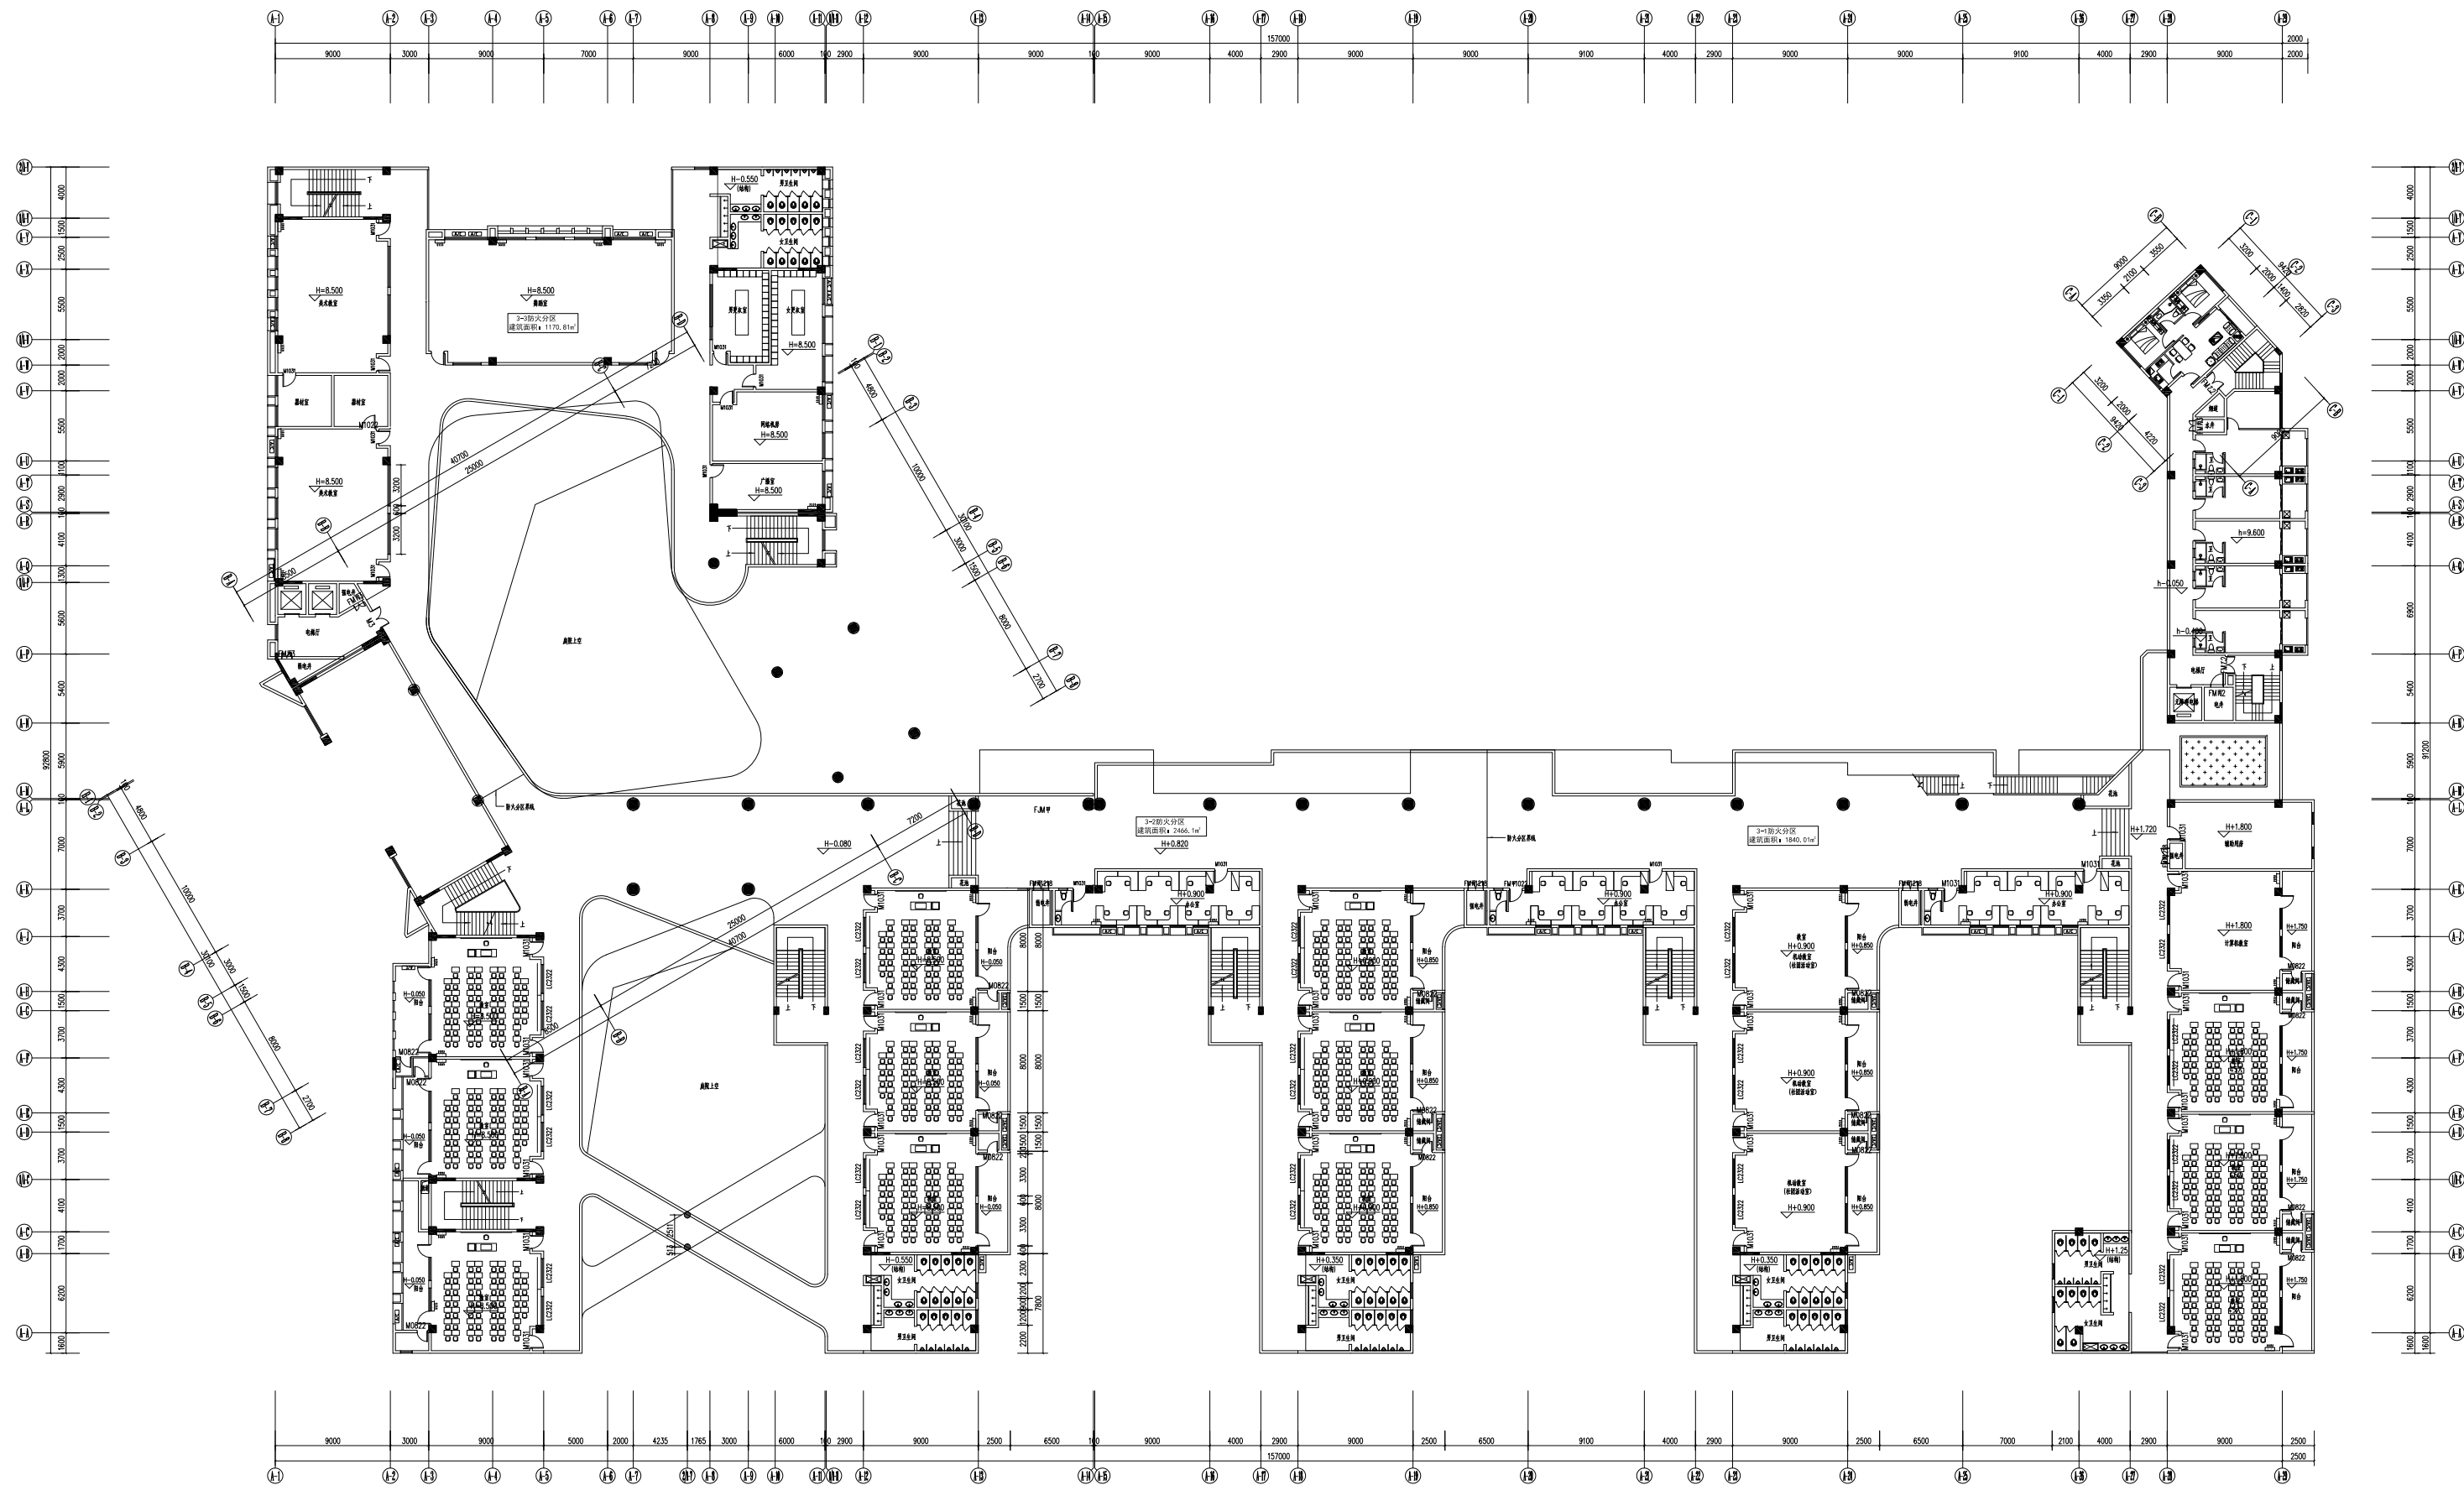


三层组合平面图 1:250

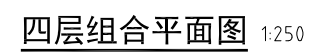

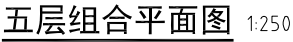

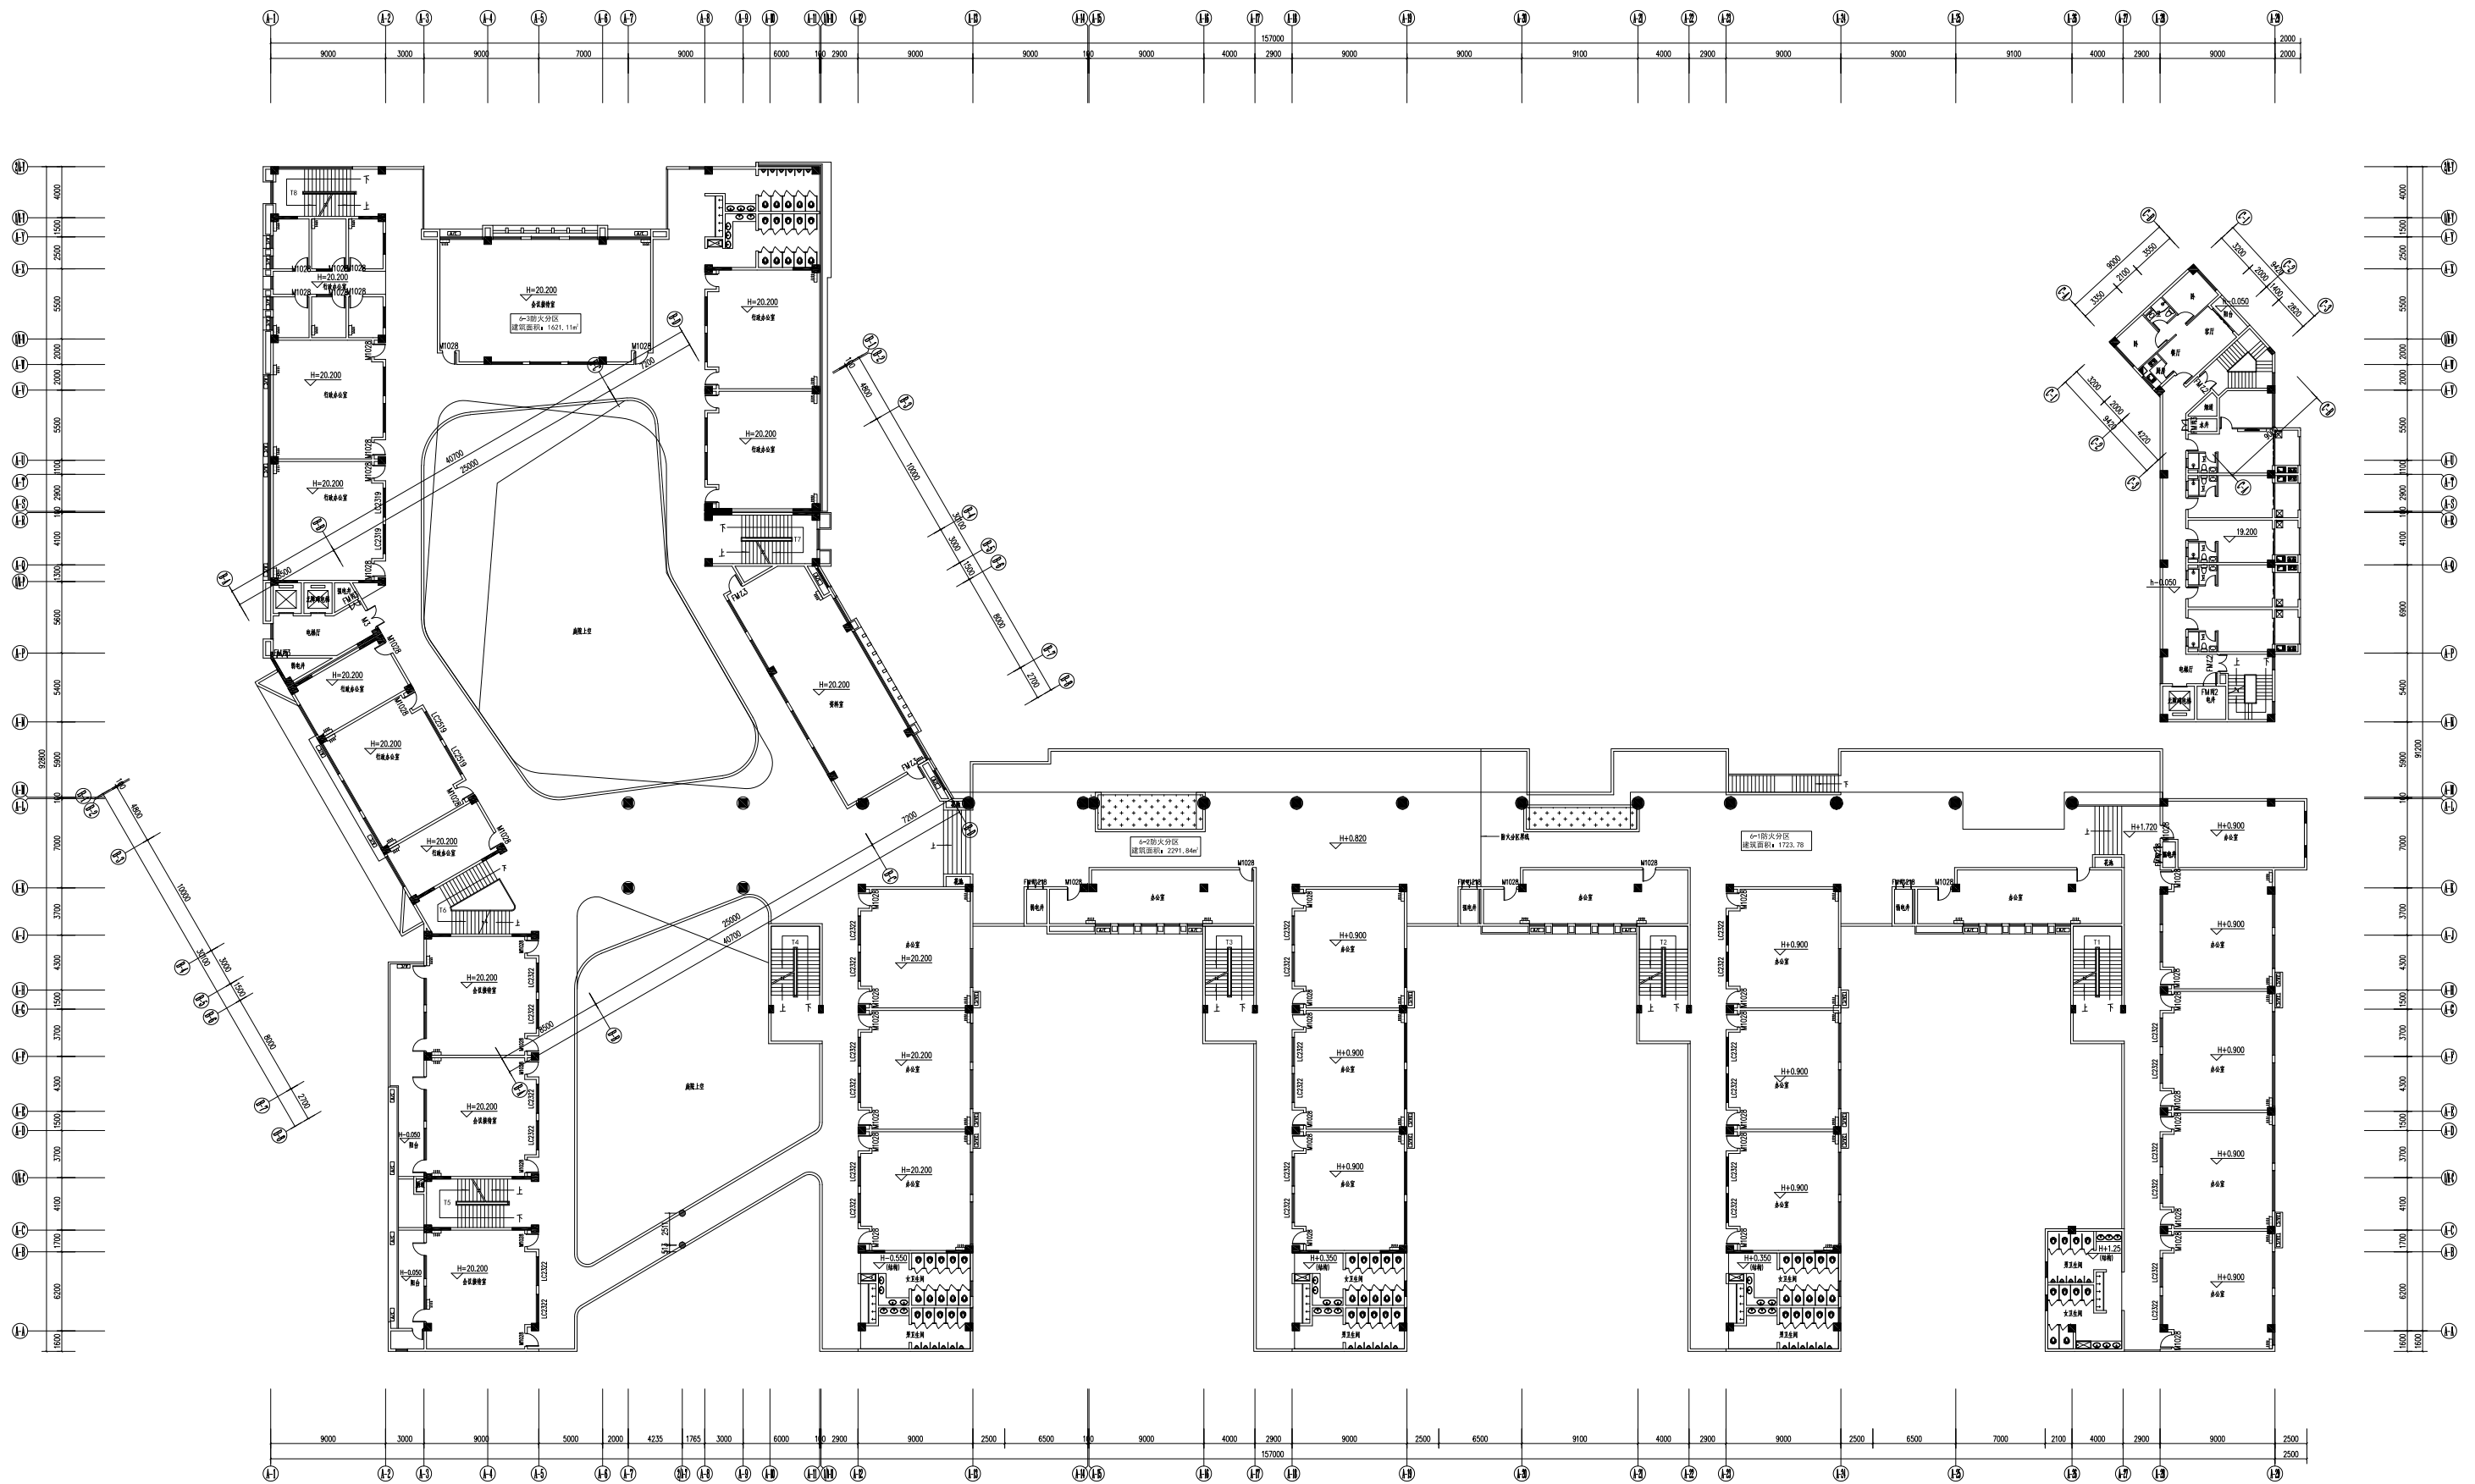

六层组合平面图 1:250

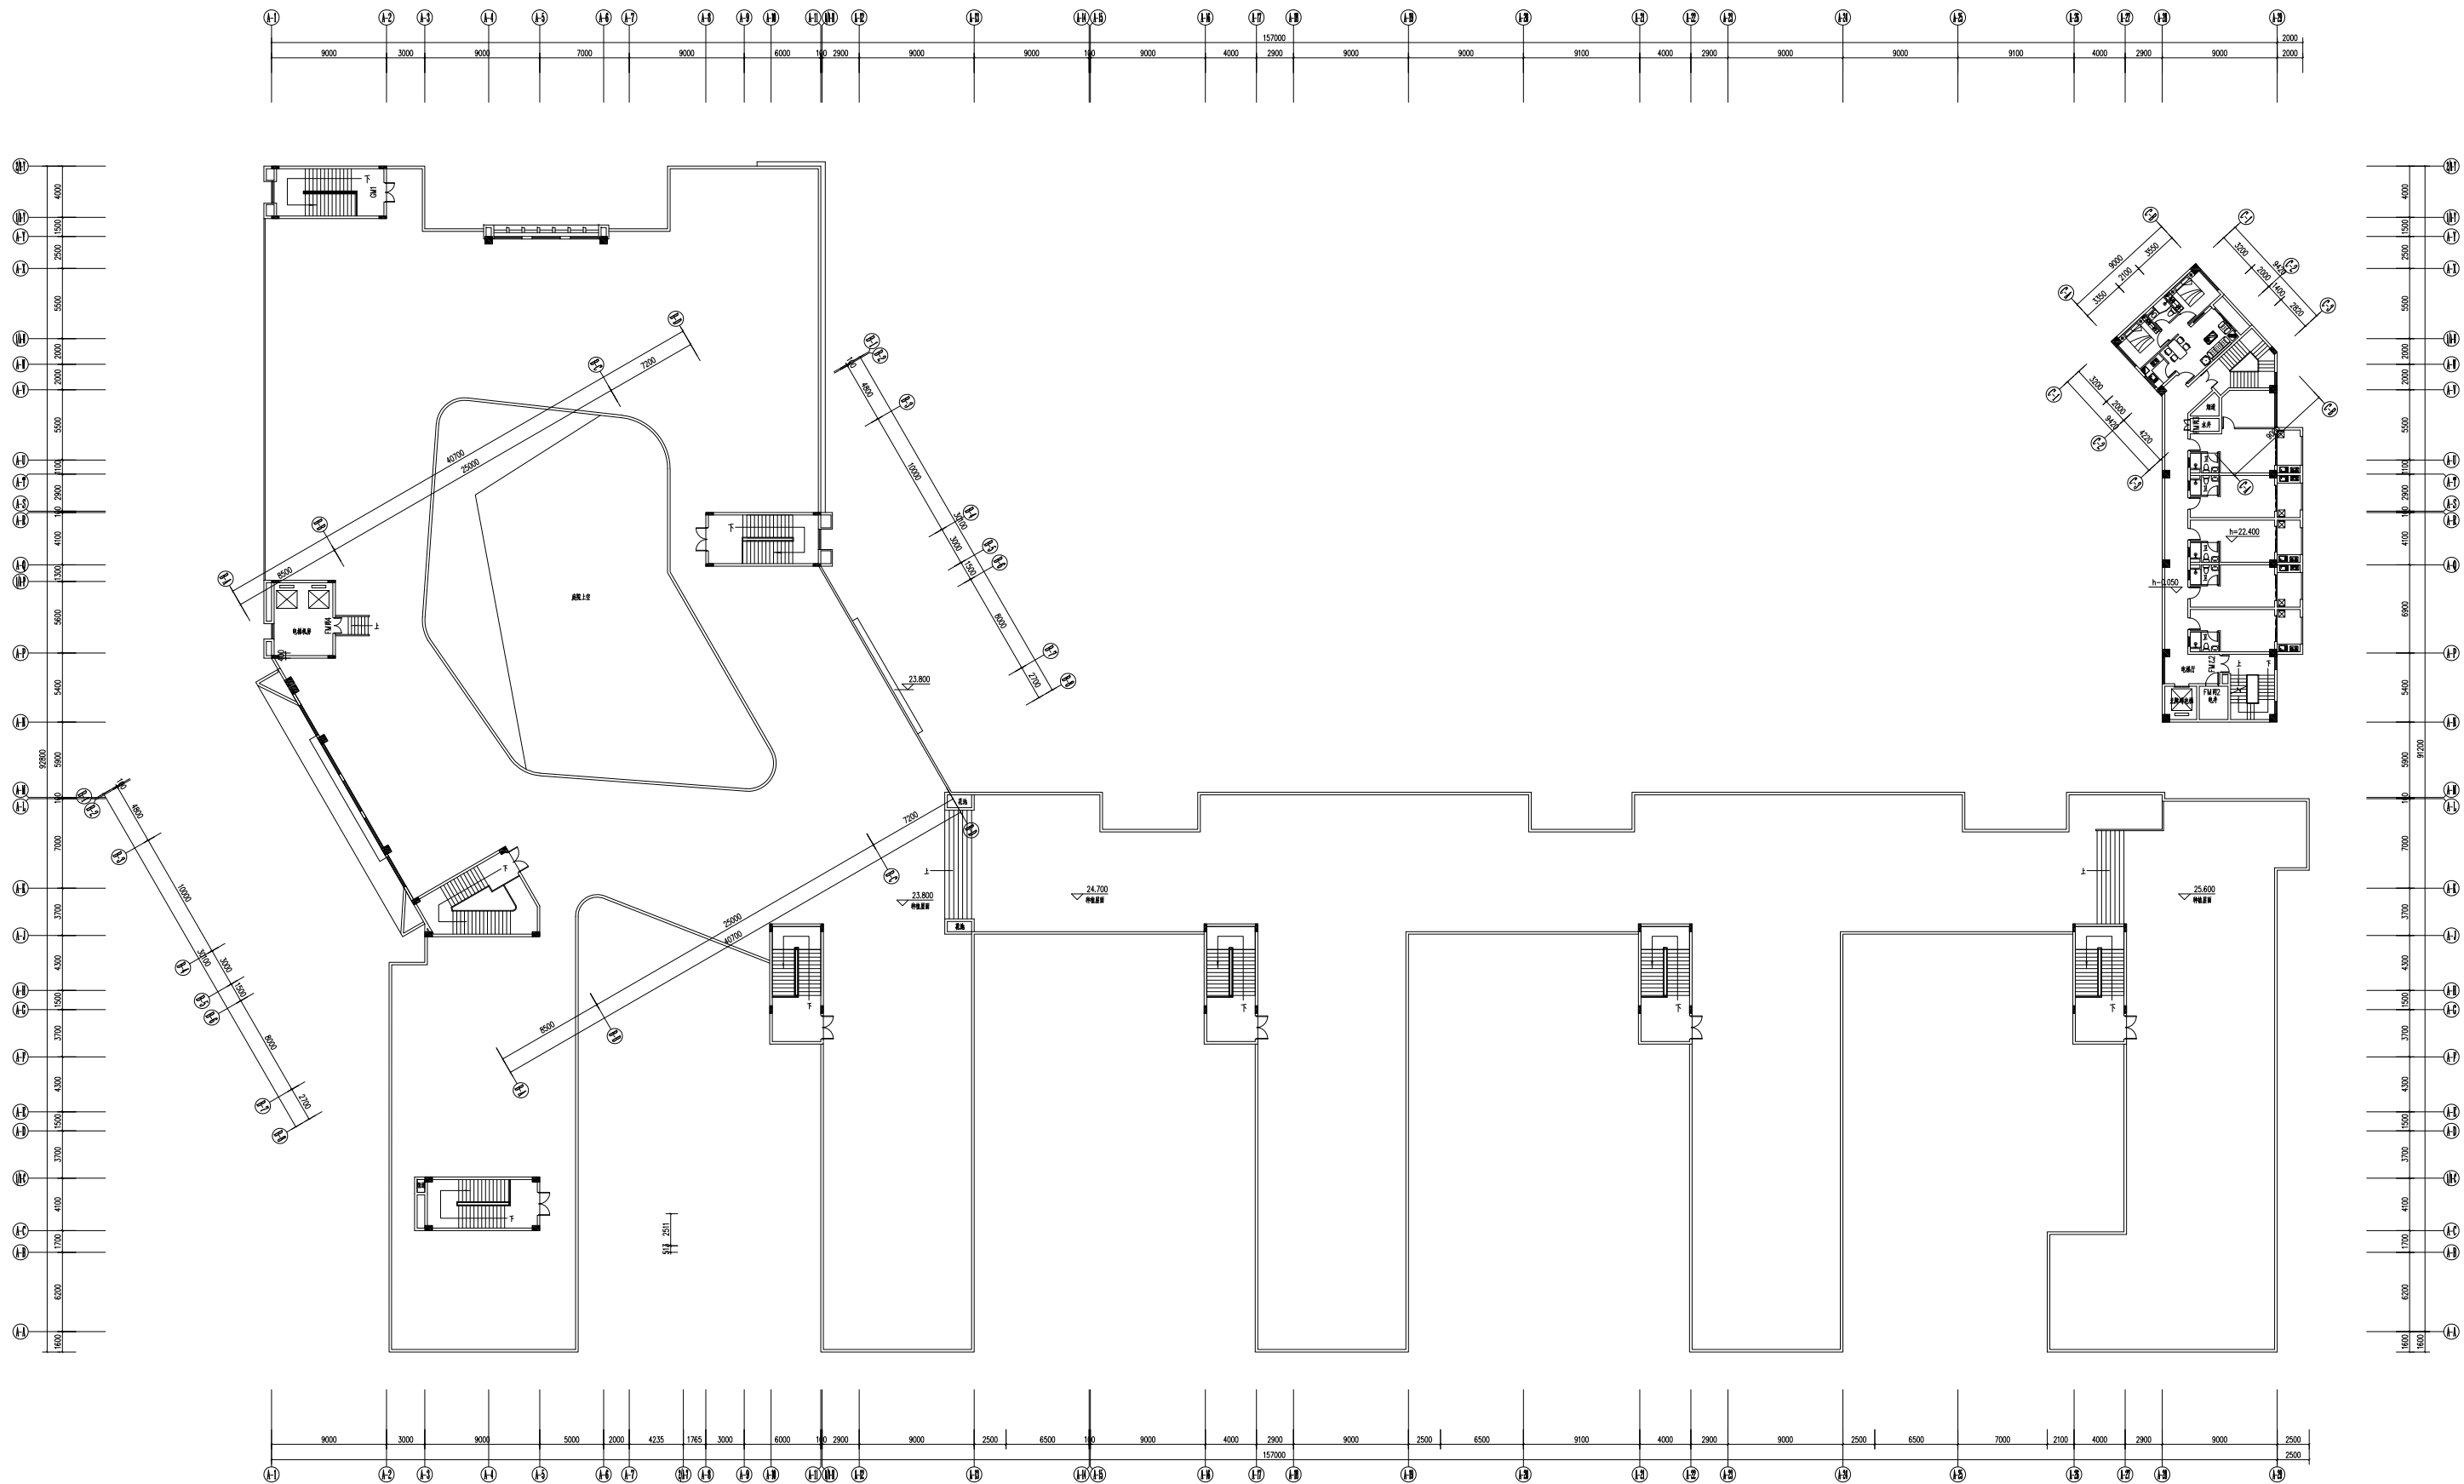

七层平面图 1:150